


grunnmynd 1:100

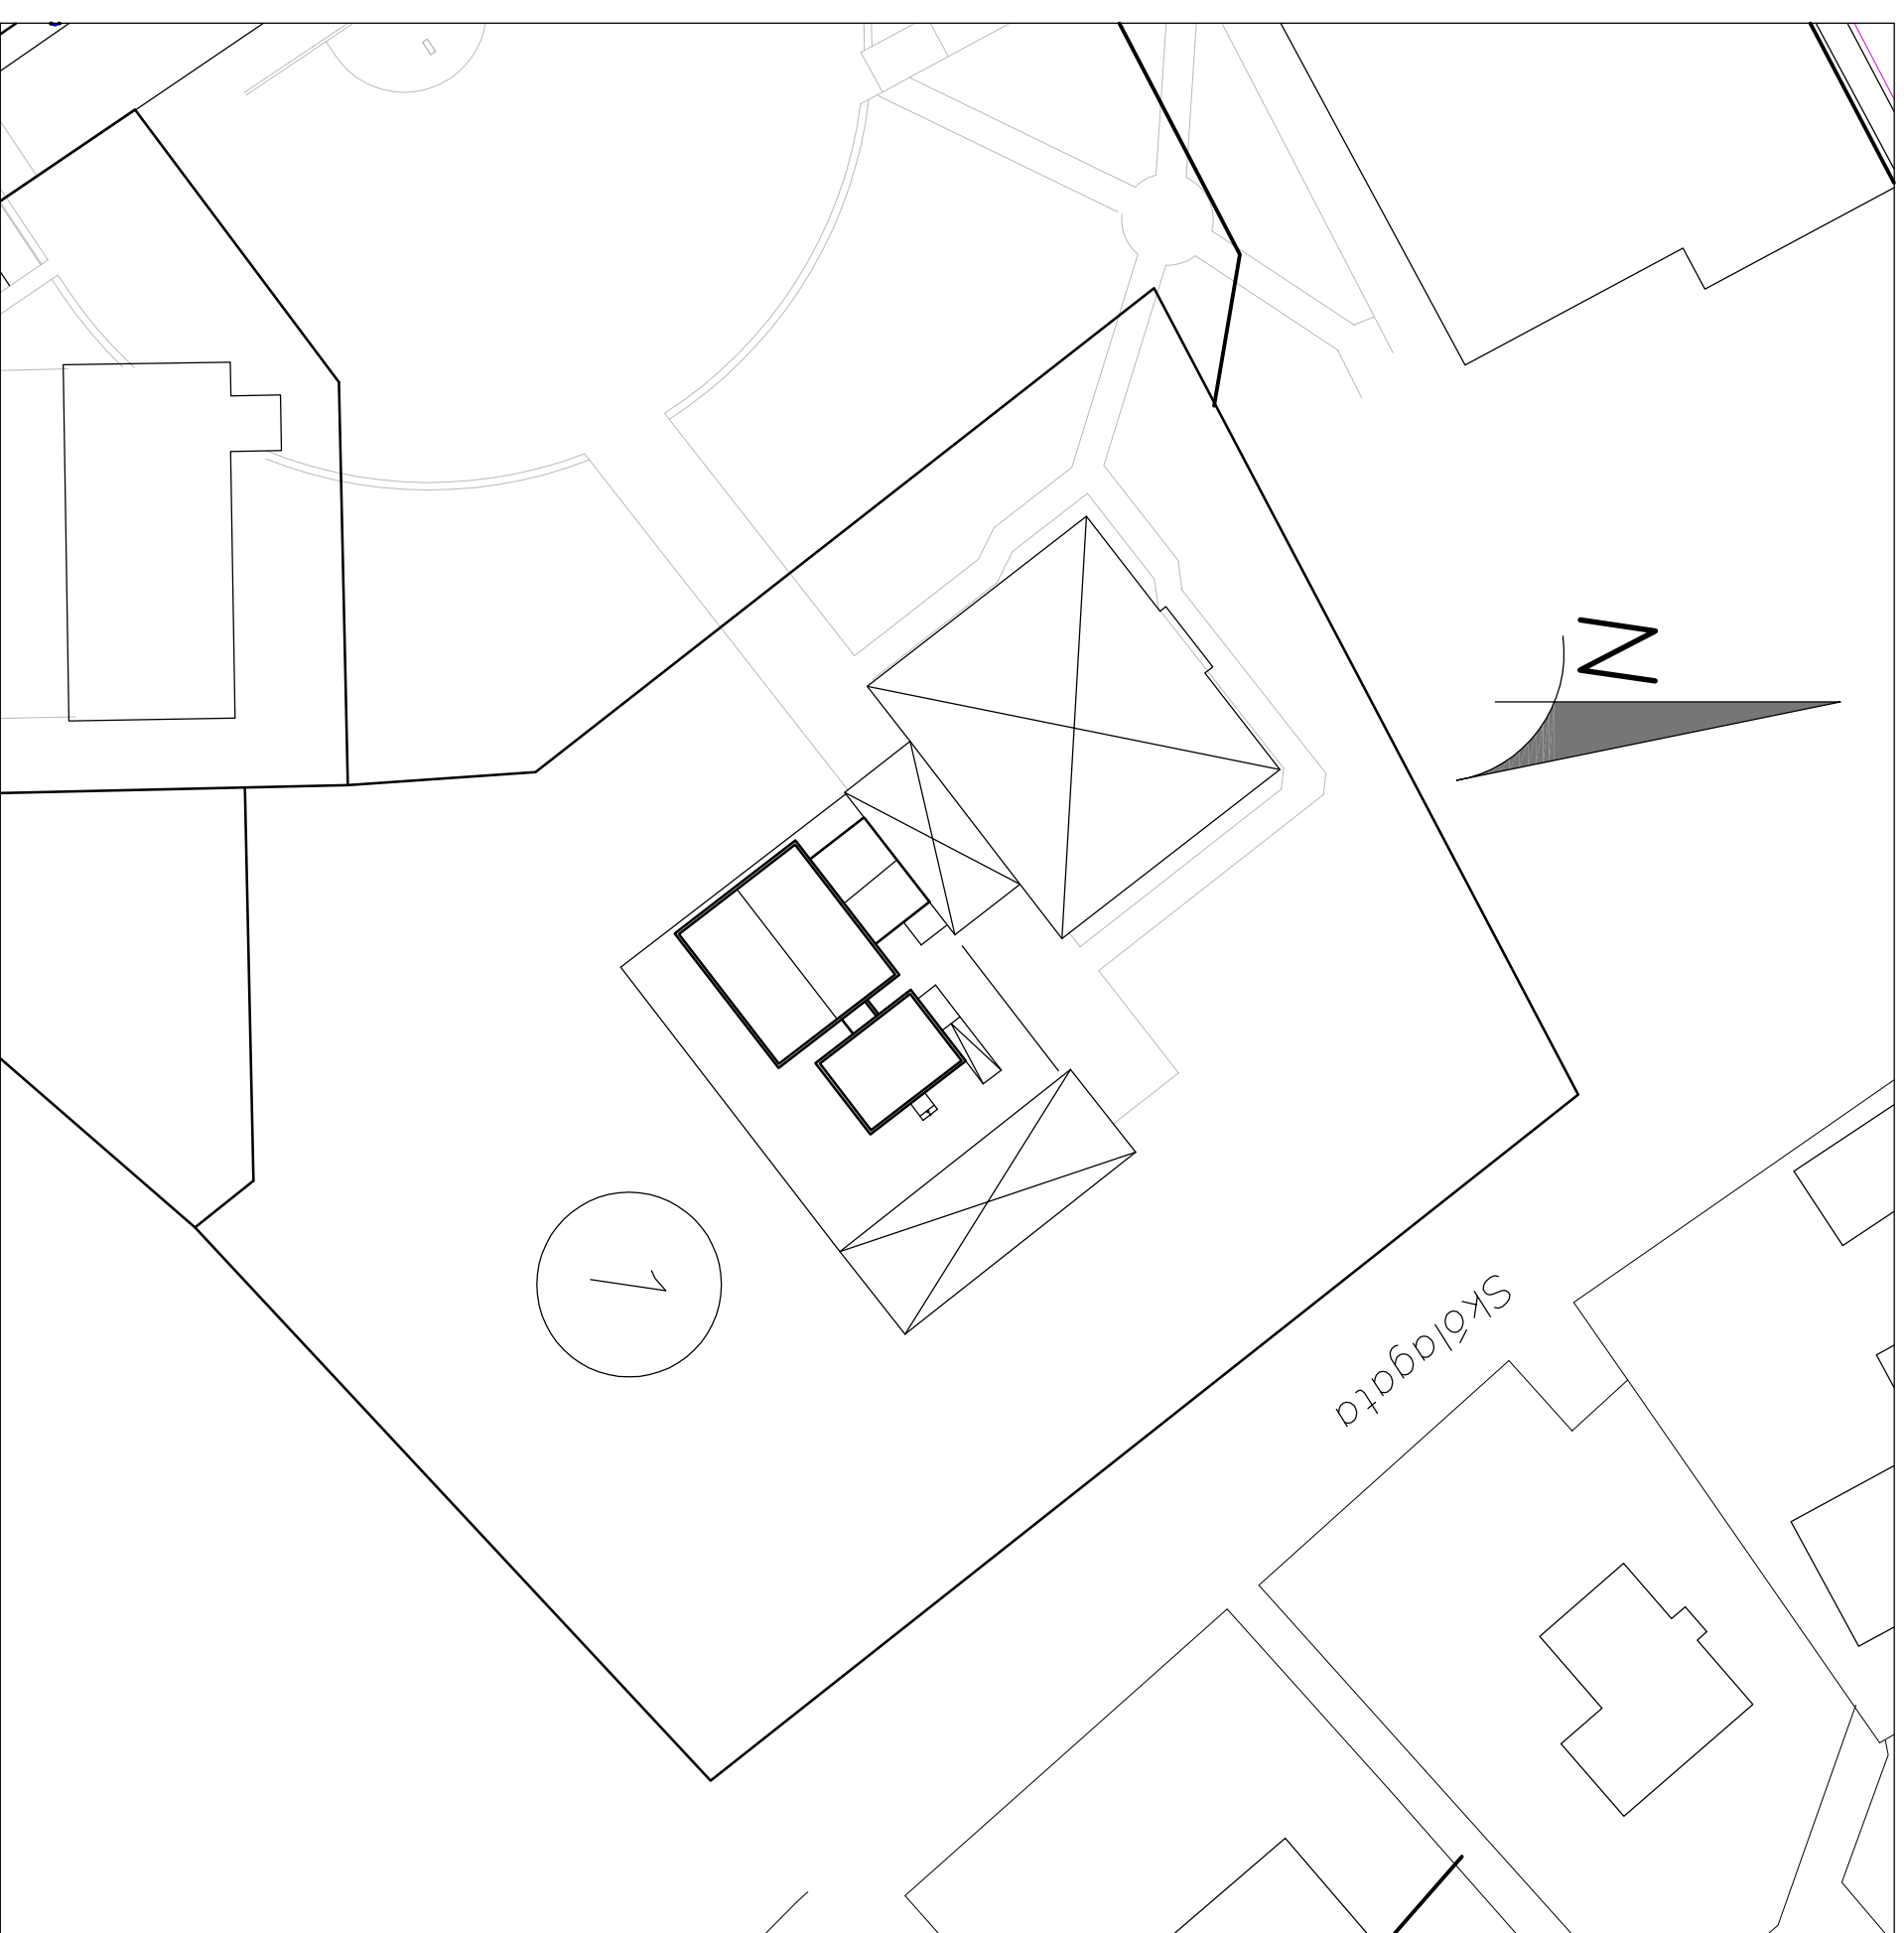

Afstöðumynd 1:500

Gögn vegna grenndarkynningar